


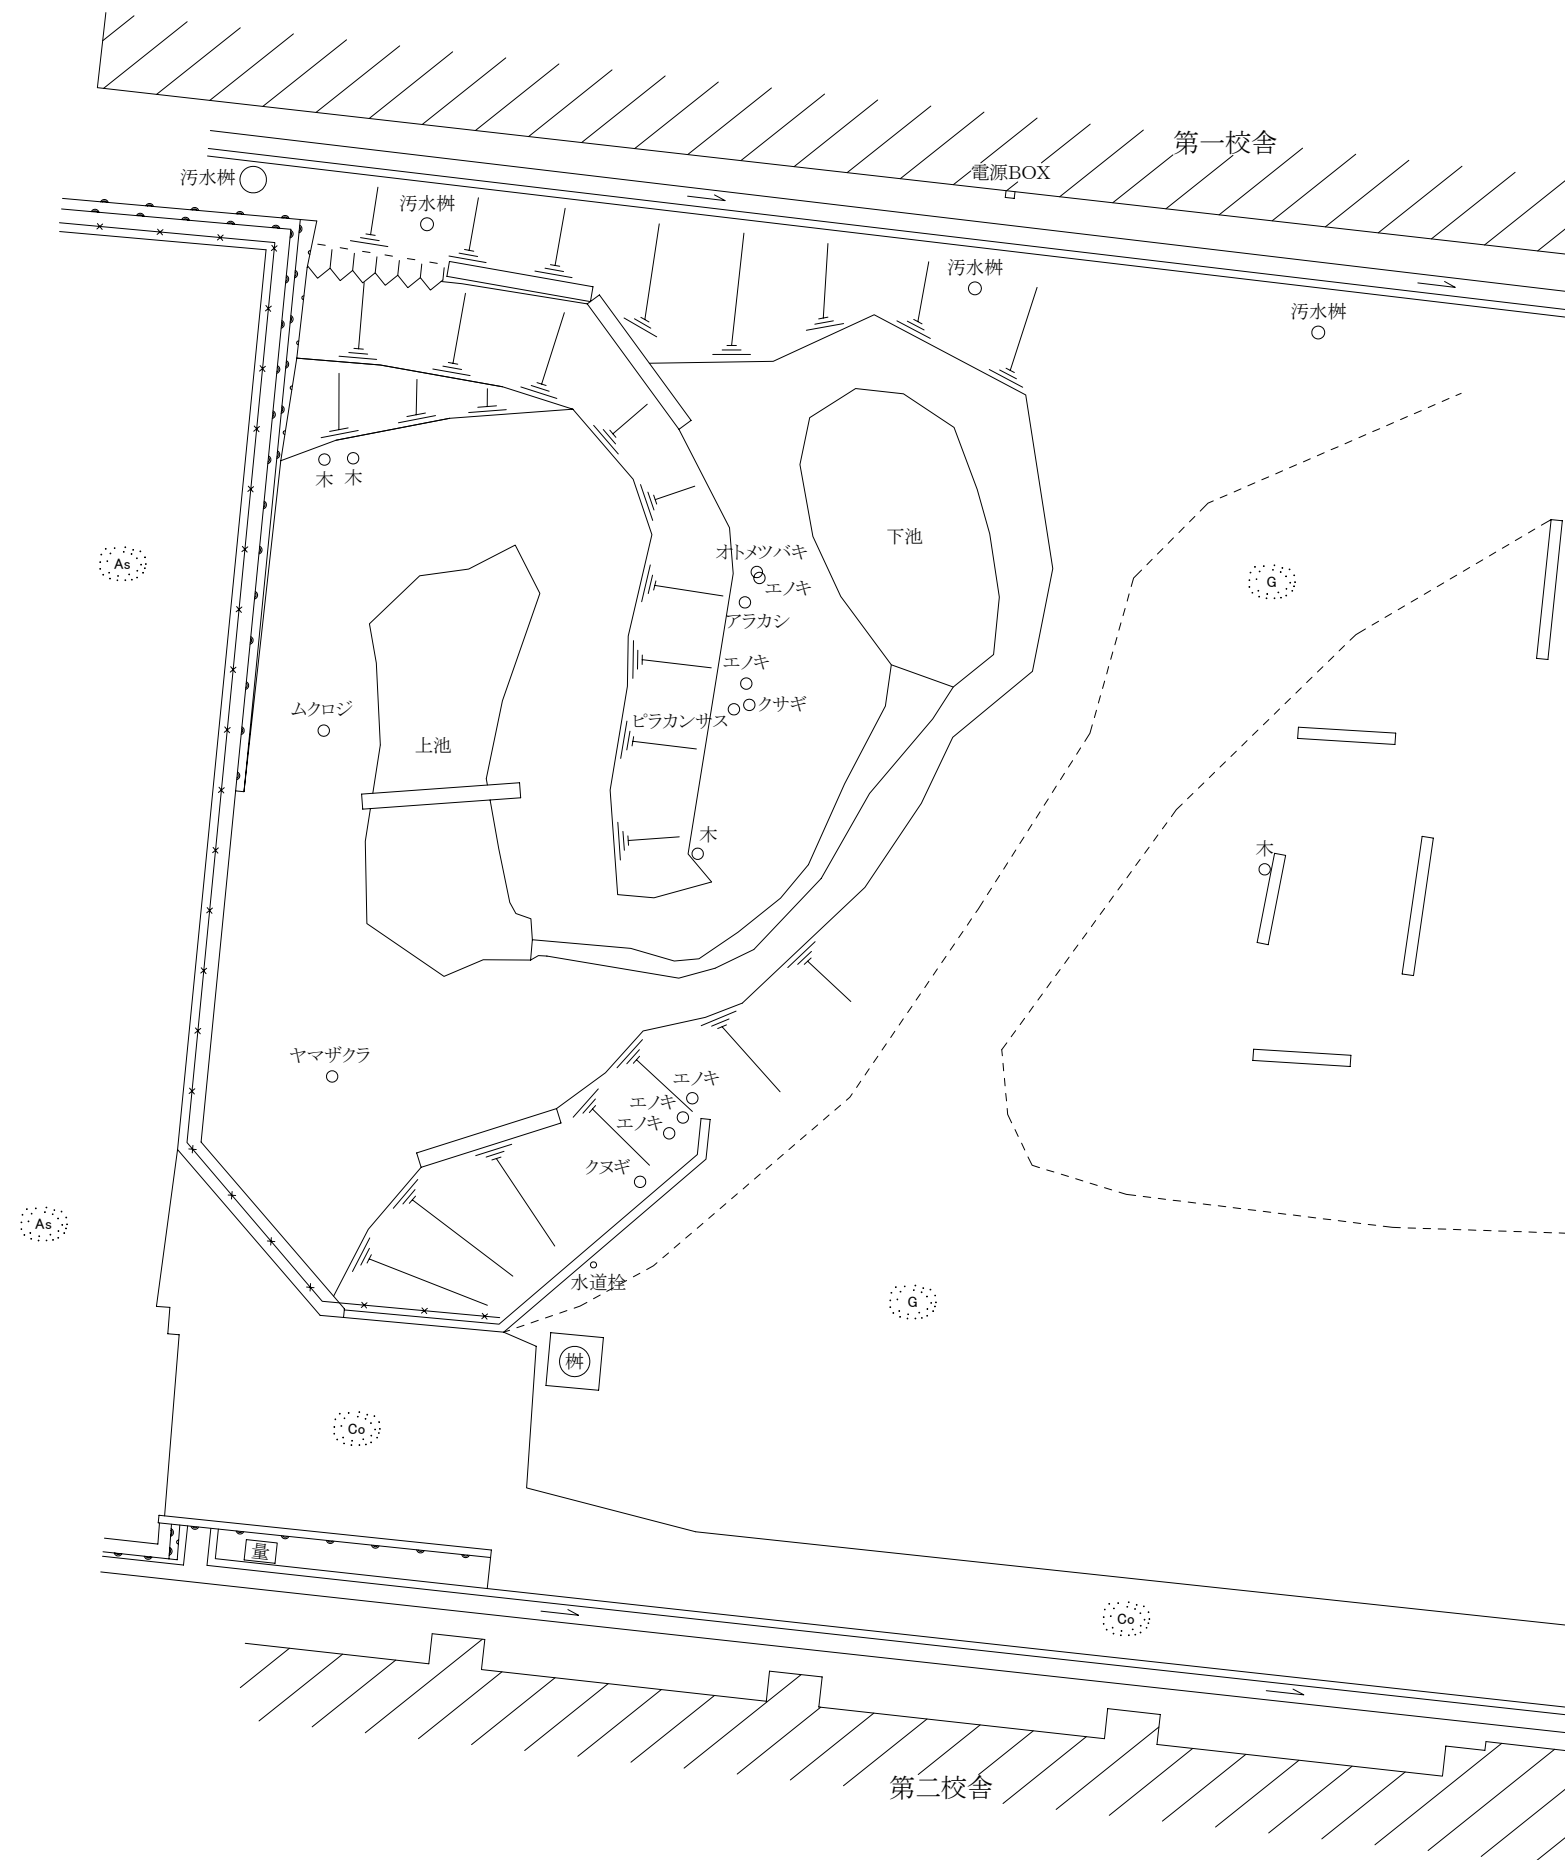

1:100

